



Cross Section OF OB DUMP along A-A' line

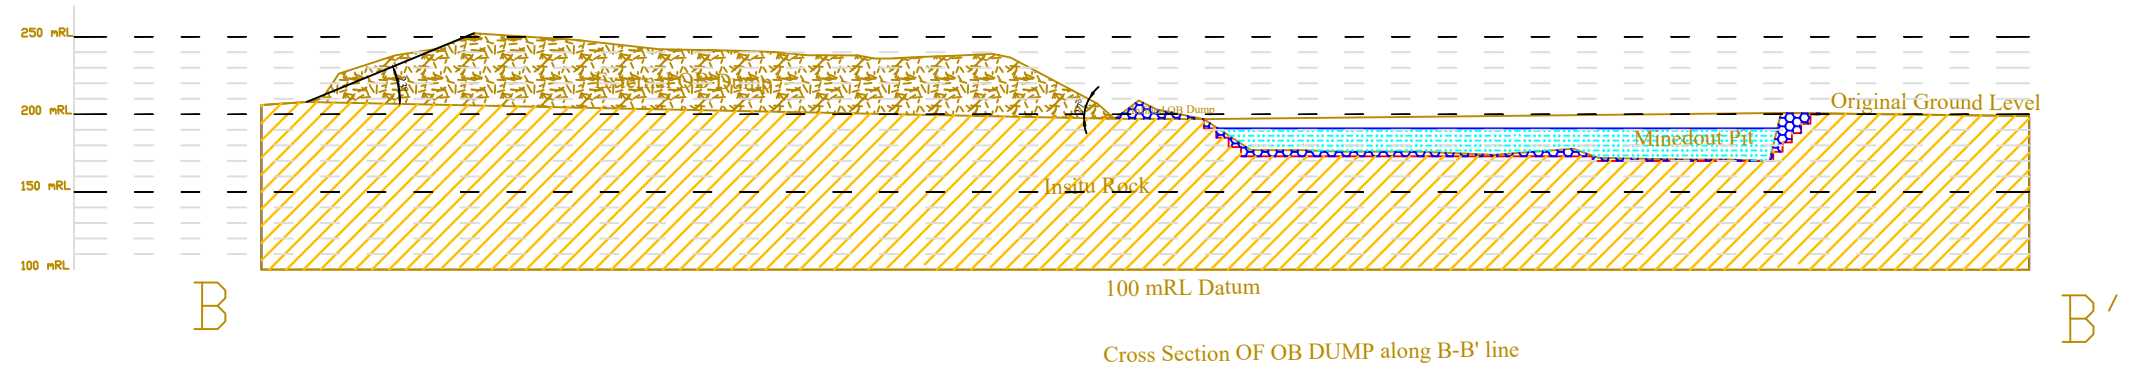

Cross Section OF OB DUMP along B-B' line

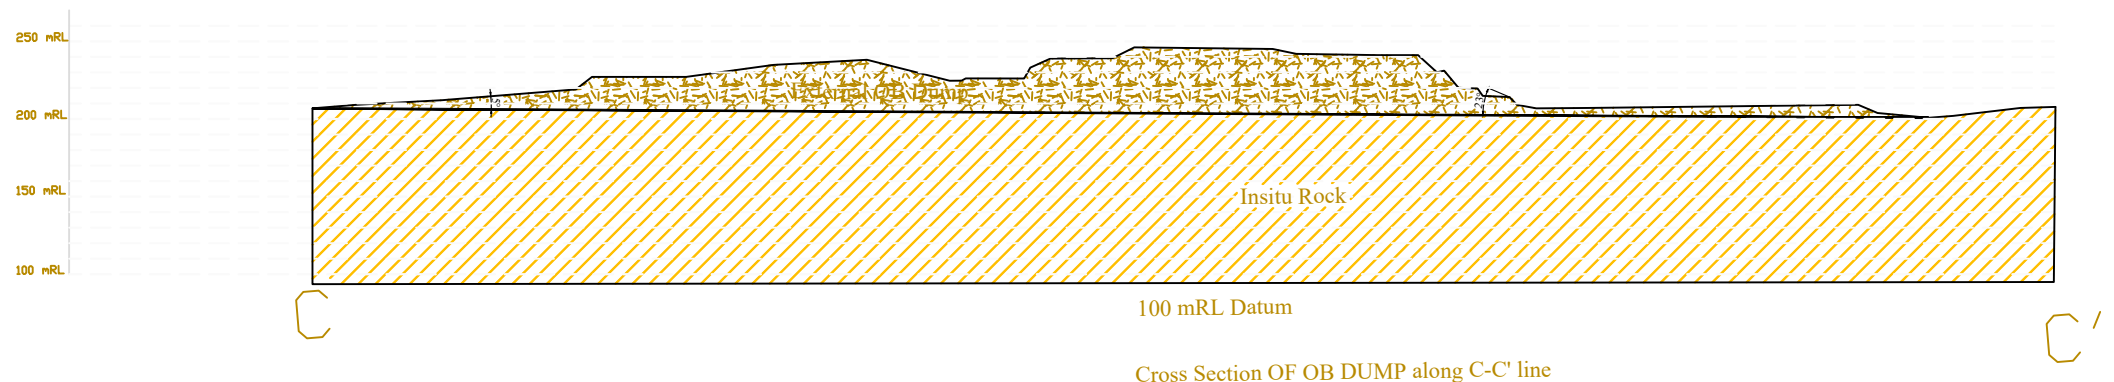

Cross Section OF OB DUMP along C-C' line